

# DURGA SHAIKSHIK GRIHA

BUTWAL, NEPAL


## TOILET BLOCK

SUBMITTED BY:-

*MRB & Associates*

Seto Durbar, Jamal, Kathmandu  
Tel. 243532, Fax No. +977 1 226265  
E-mail: [mrb@mail.com.np](mailto:mrb@mail.com.np)

# **ARCHITECTURE DRAWINGS**

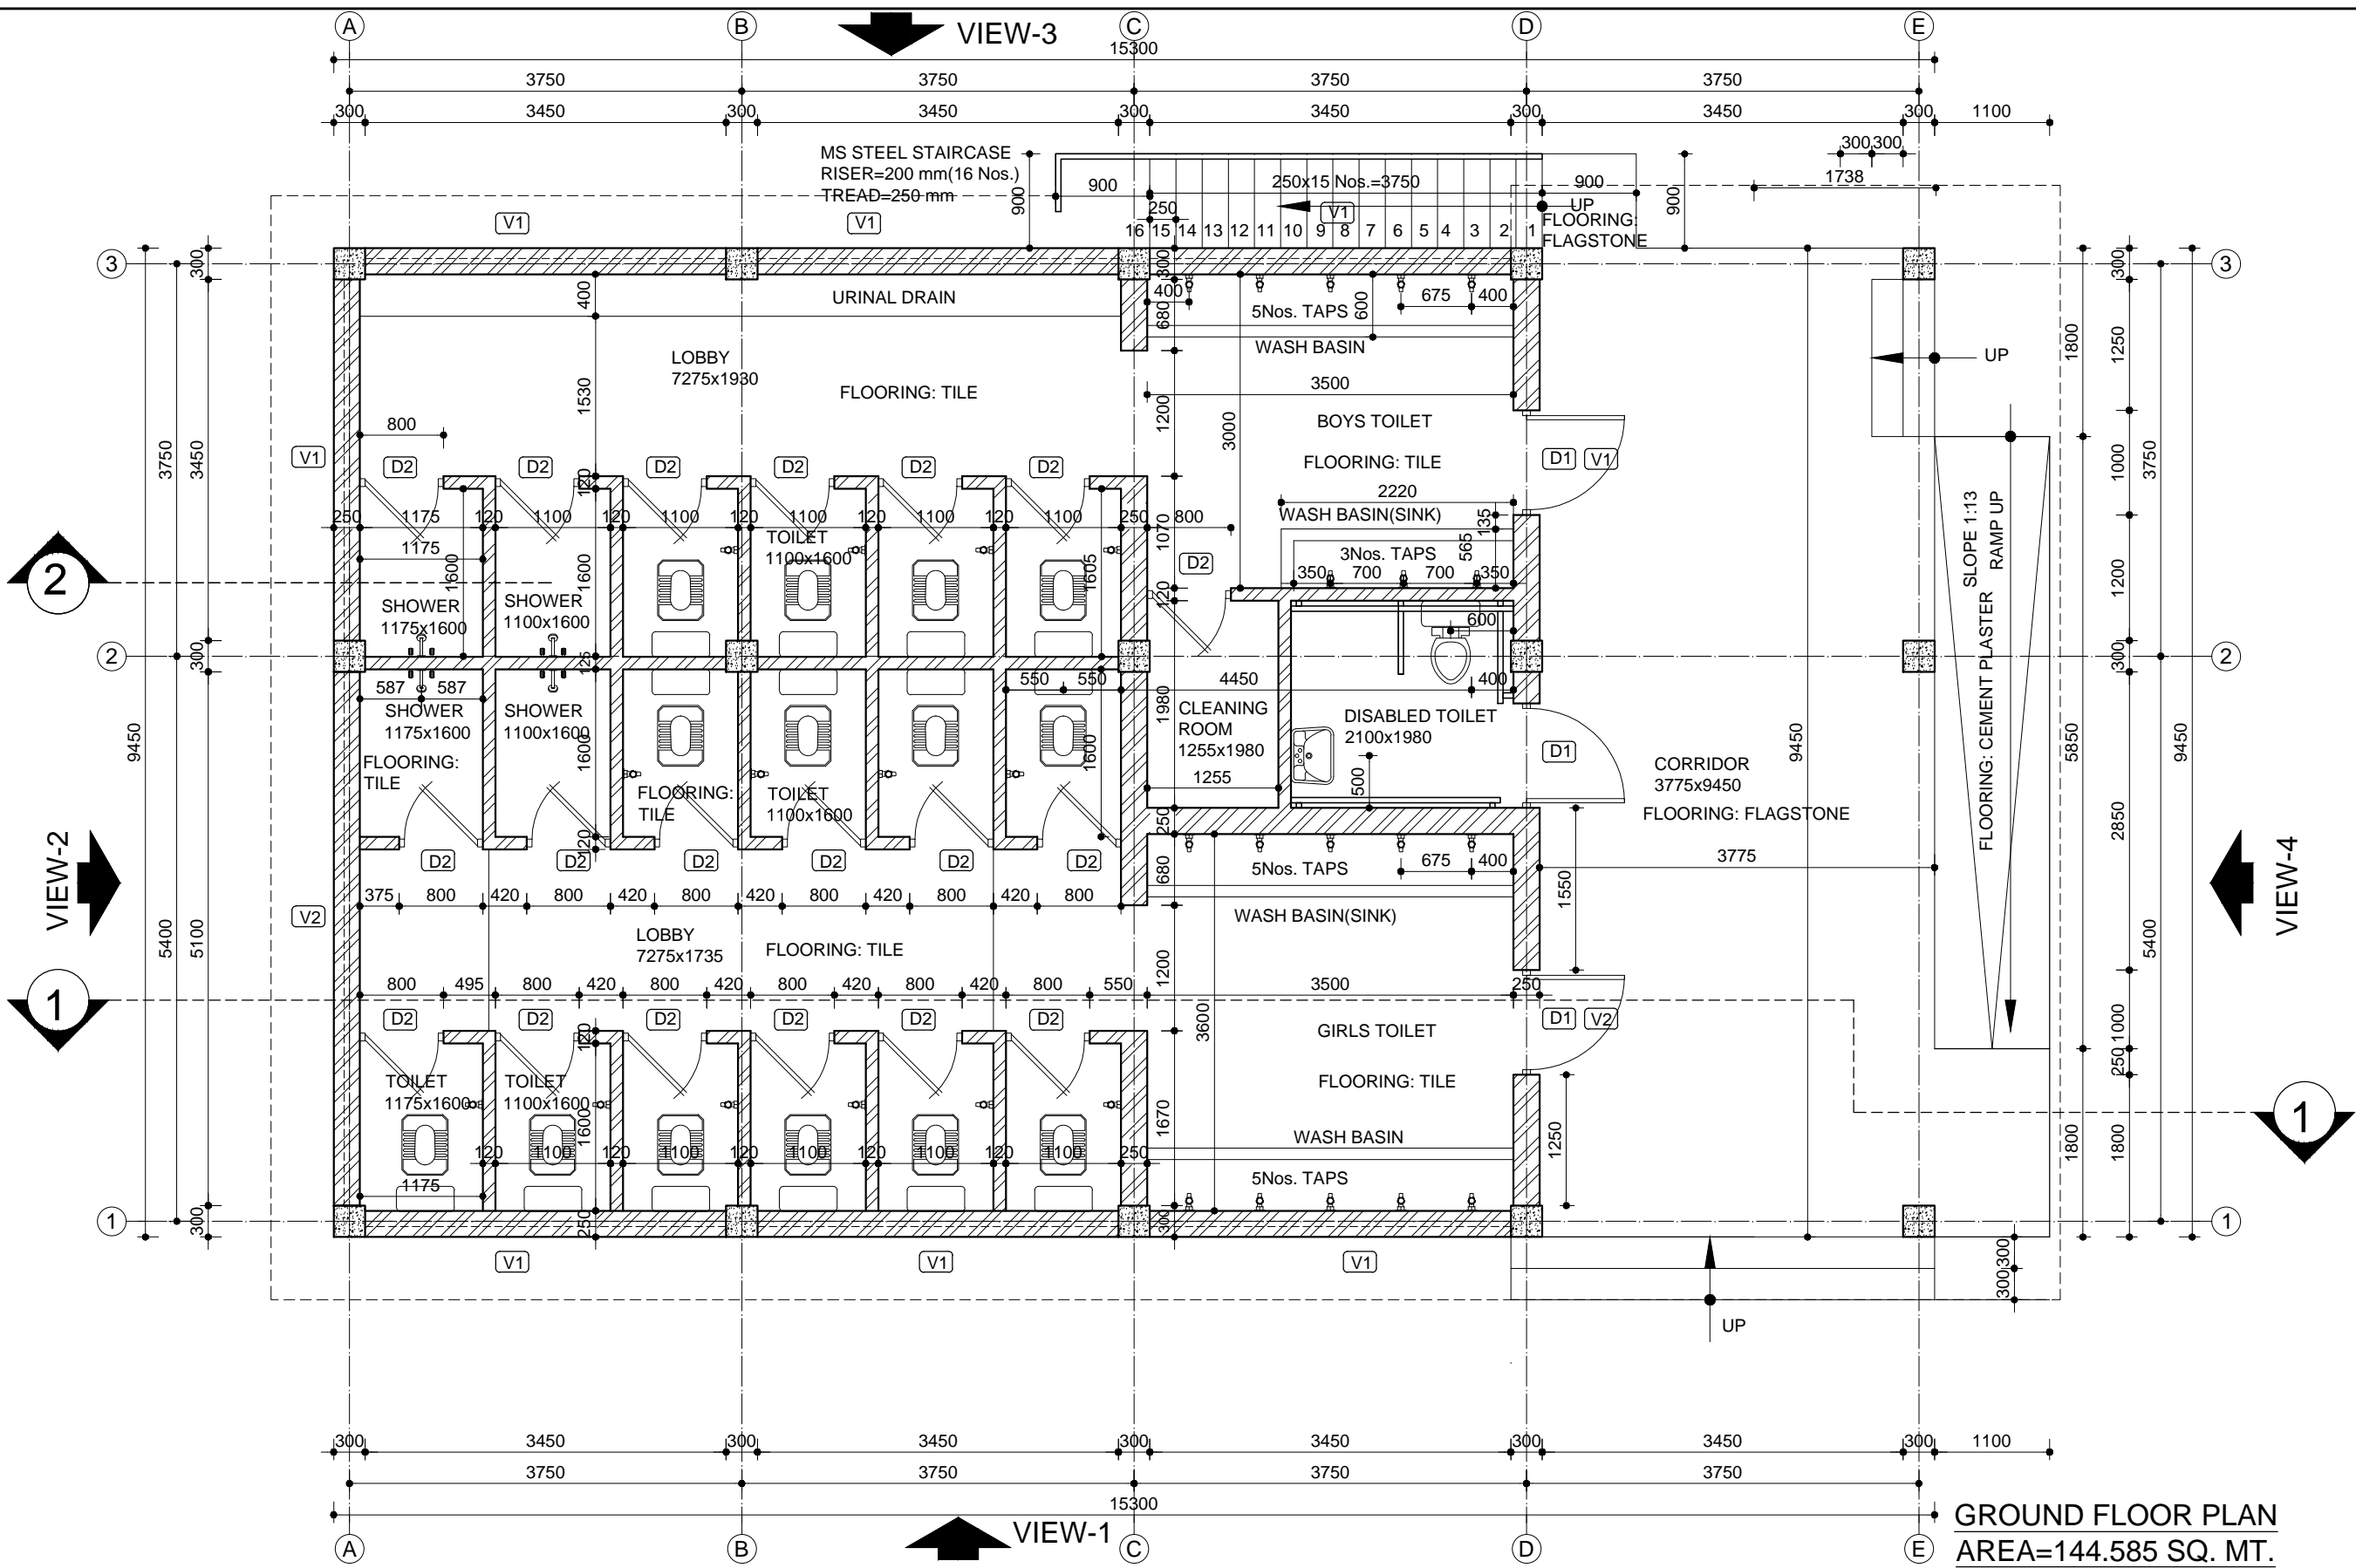

**GROUND FLOOR PLAN**  
**AREA=144.585 SQ. MT.**

**DURGA SHAIKSHIK GRIHA**  
 BUTWAL, NEPAL

CONSULTANT:  
**MRB & Associates**  
 Seto Durbar, Jamal, Kathmandu  
 Tel. 243532, Fax No. +977 1 226265  
 E-mail: mrb@mail.com.np

PROJECT:  
 CONSTRUCTION OF TOILET BLOCK

TEAM LEADER:  
 Er. MANOHAR RAJBHANDARI  
 4042 "Civil"  
 DESIGNED BY:  
 Ar. RAMA ONTA,  
 Ar. JUBIN SHRESTHA  
 STR. ENGR.: BIJENDRA PRADHAN  
 DRAWN BY: MANDIRA BAJRACHARYA


SHEET TITLE:  
 GROUND FLOOR PLAN

SCALE:-1:60

DATE: JUNE,2017

SHEET NO.

**A01**

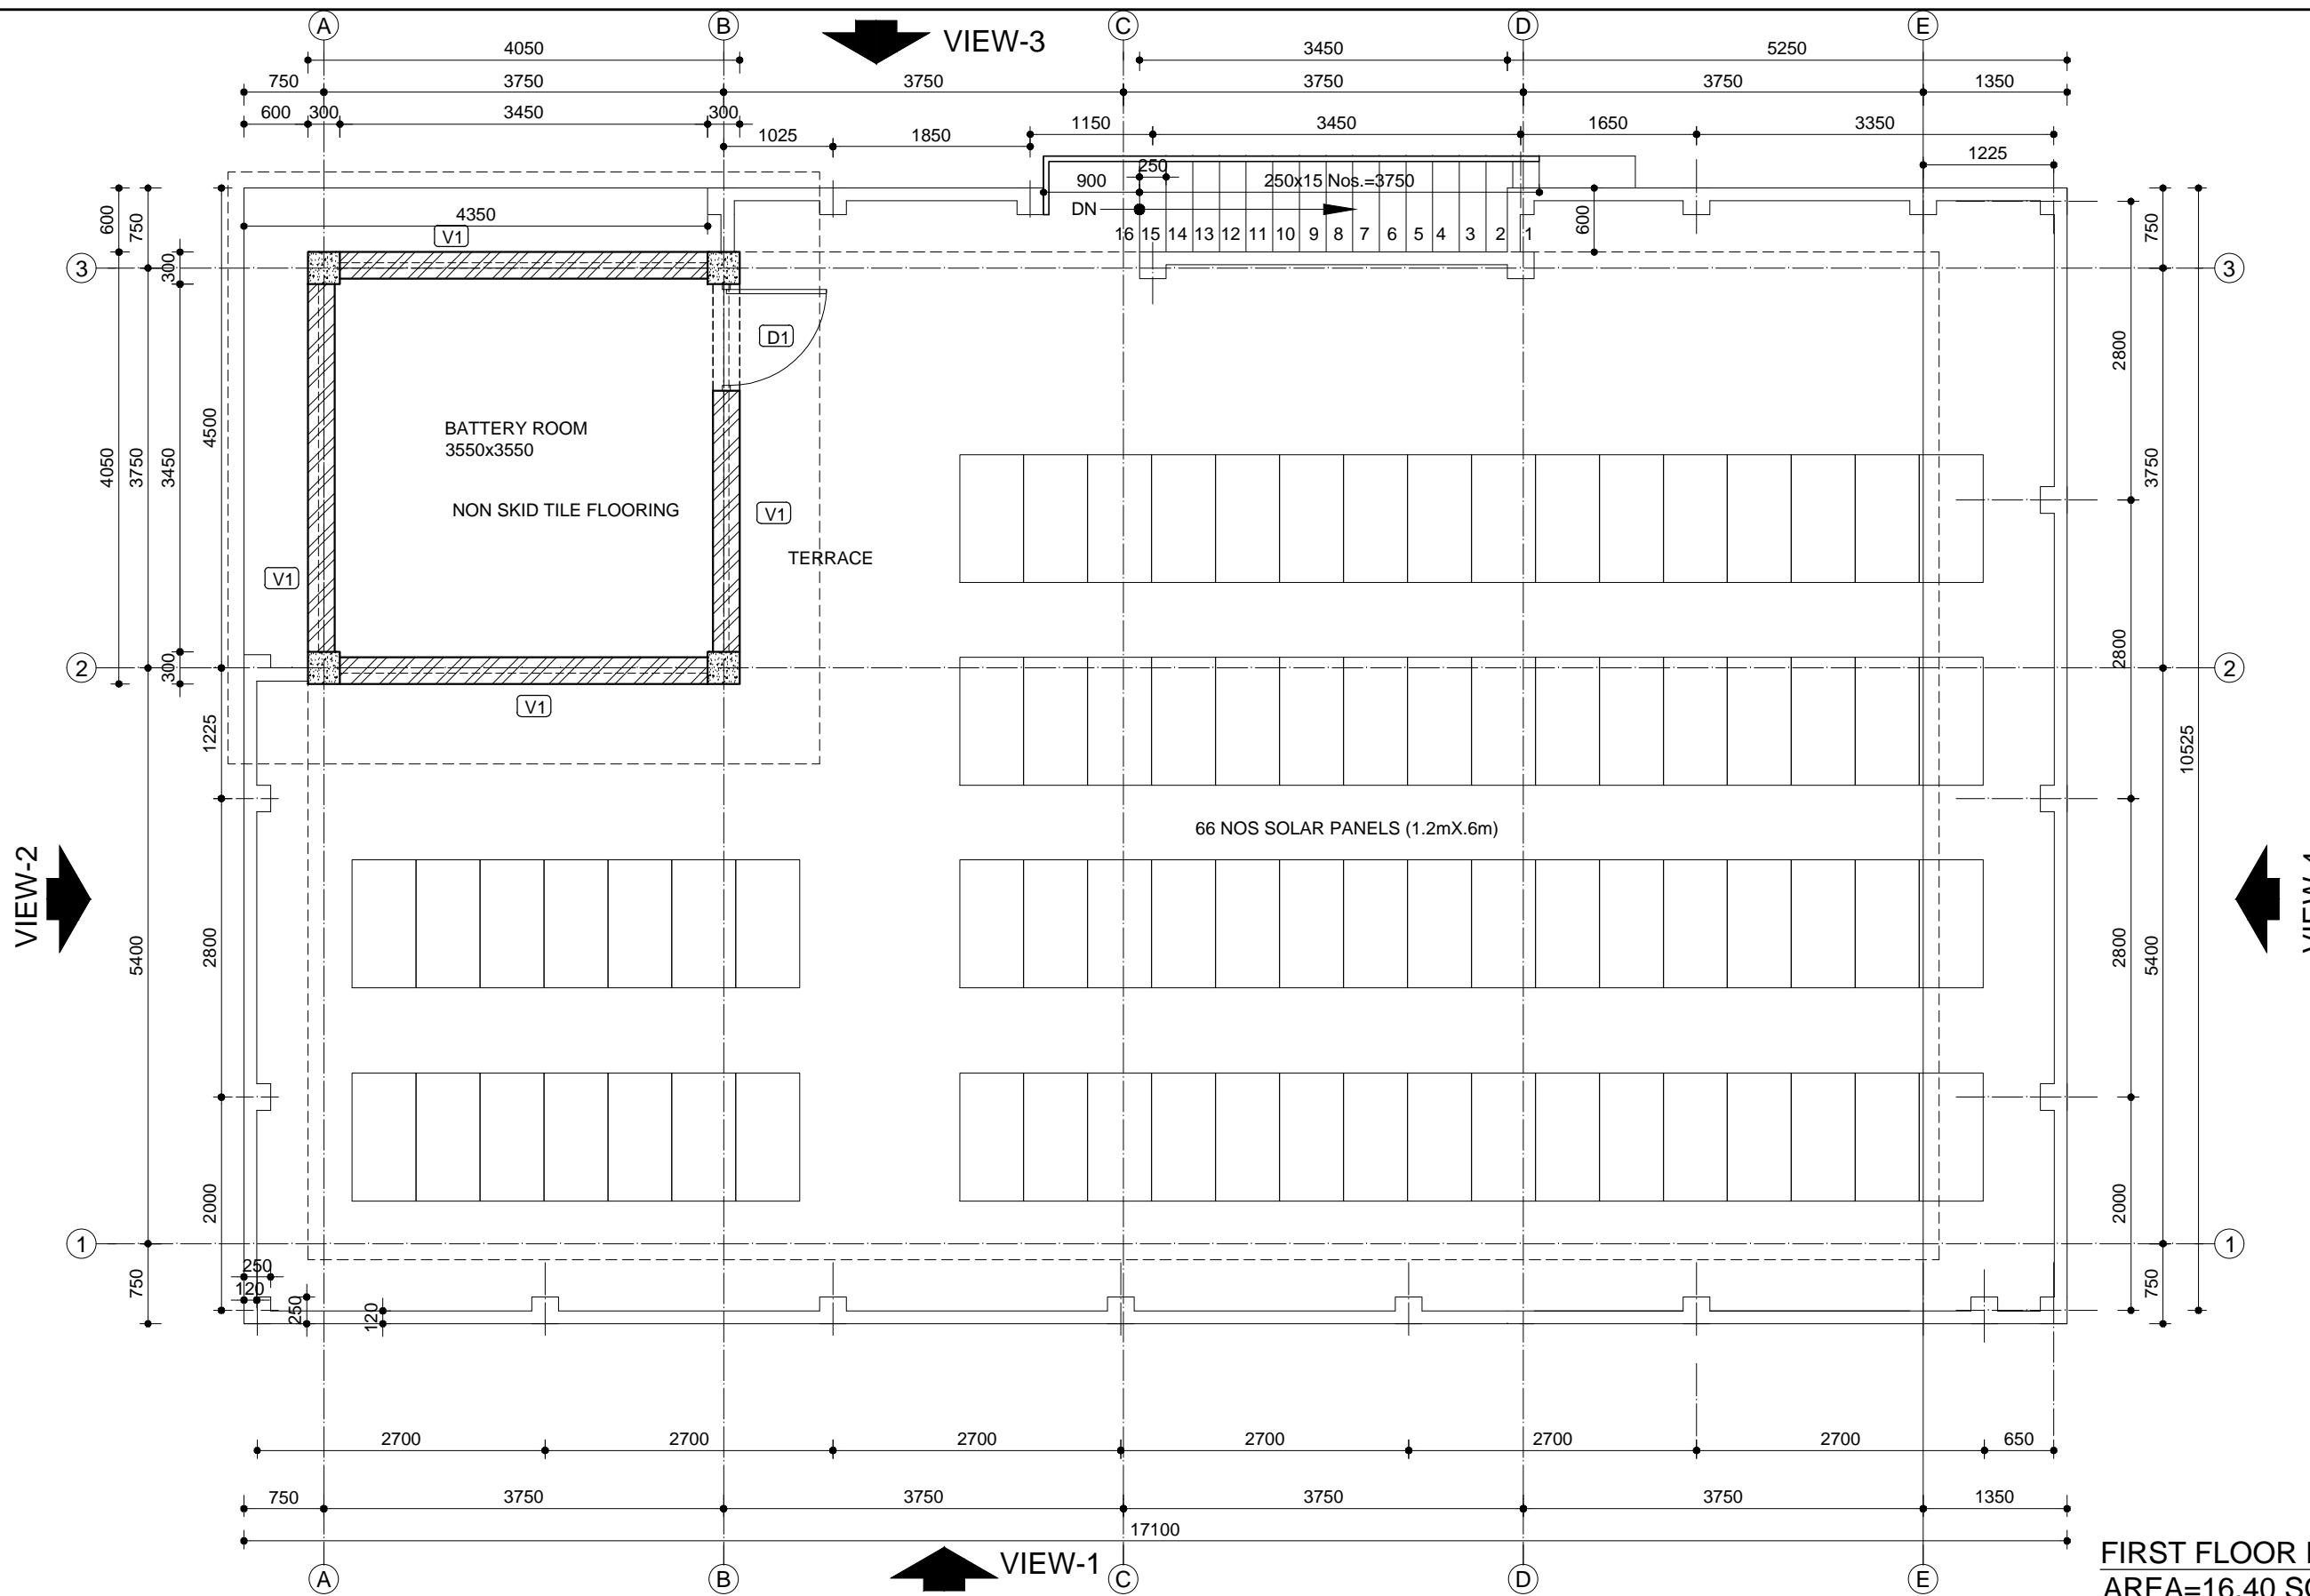

**FIRST FLOOR PLAN**  
**AREA=16.40 SQ. MT.**

**DURGA SHAIKSHIK GRIHA**  
 BUTWAL, NEPAL

**CONSULTANT:**  
**MRB & Associates**  
 Seto Durbar, Jamal, Kathmandu  
 Tel. 243532, Fax No. +977 1 226265  
 E-mail: mrb@mail.com.np

**PROJECT:**  
 CONSTRUCTION OF TOILET BLOCK

**TEAM LEADER:**  
 Er. MANOHAR RAJBHANDARI  
 4042 "Civil"  
**DESIGNED BY:**  
 Ar. RAMA ONTA,  
 Ar. JUBIN SHRESTHA  
**STR. ENGR.:** BIJENDRA PRADHAN  
**DRAWN BY:** MANDIRA BAJRACHARYA


**SHEET TITLE:**  
 FIRST FLOOR PLAN

SCALE:1:60

DATE: JUNE,2017

SHEET NO.

**A02**

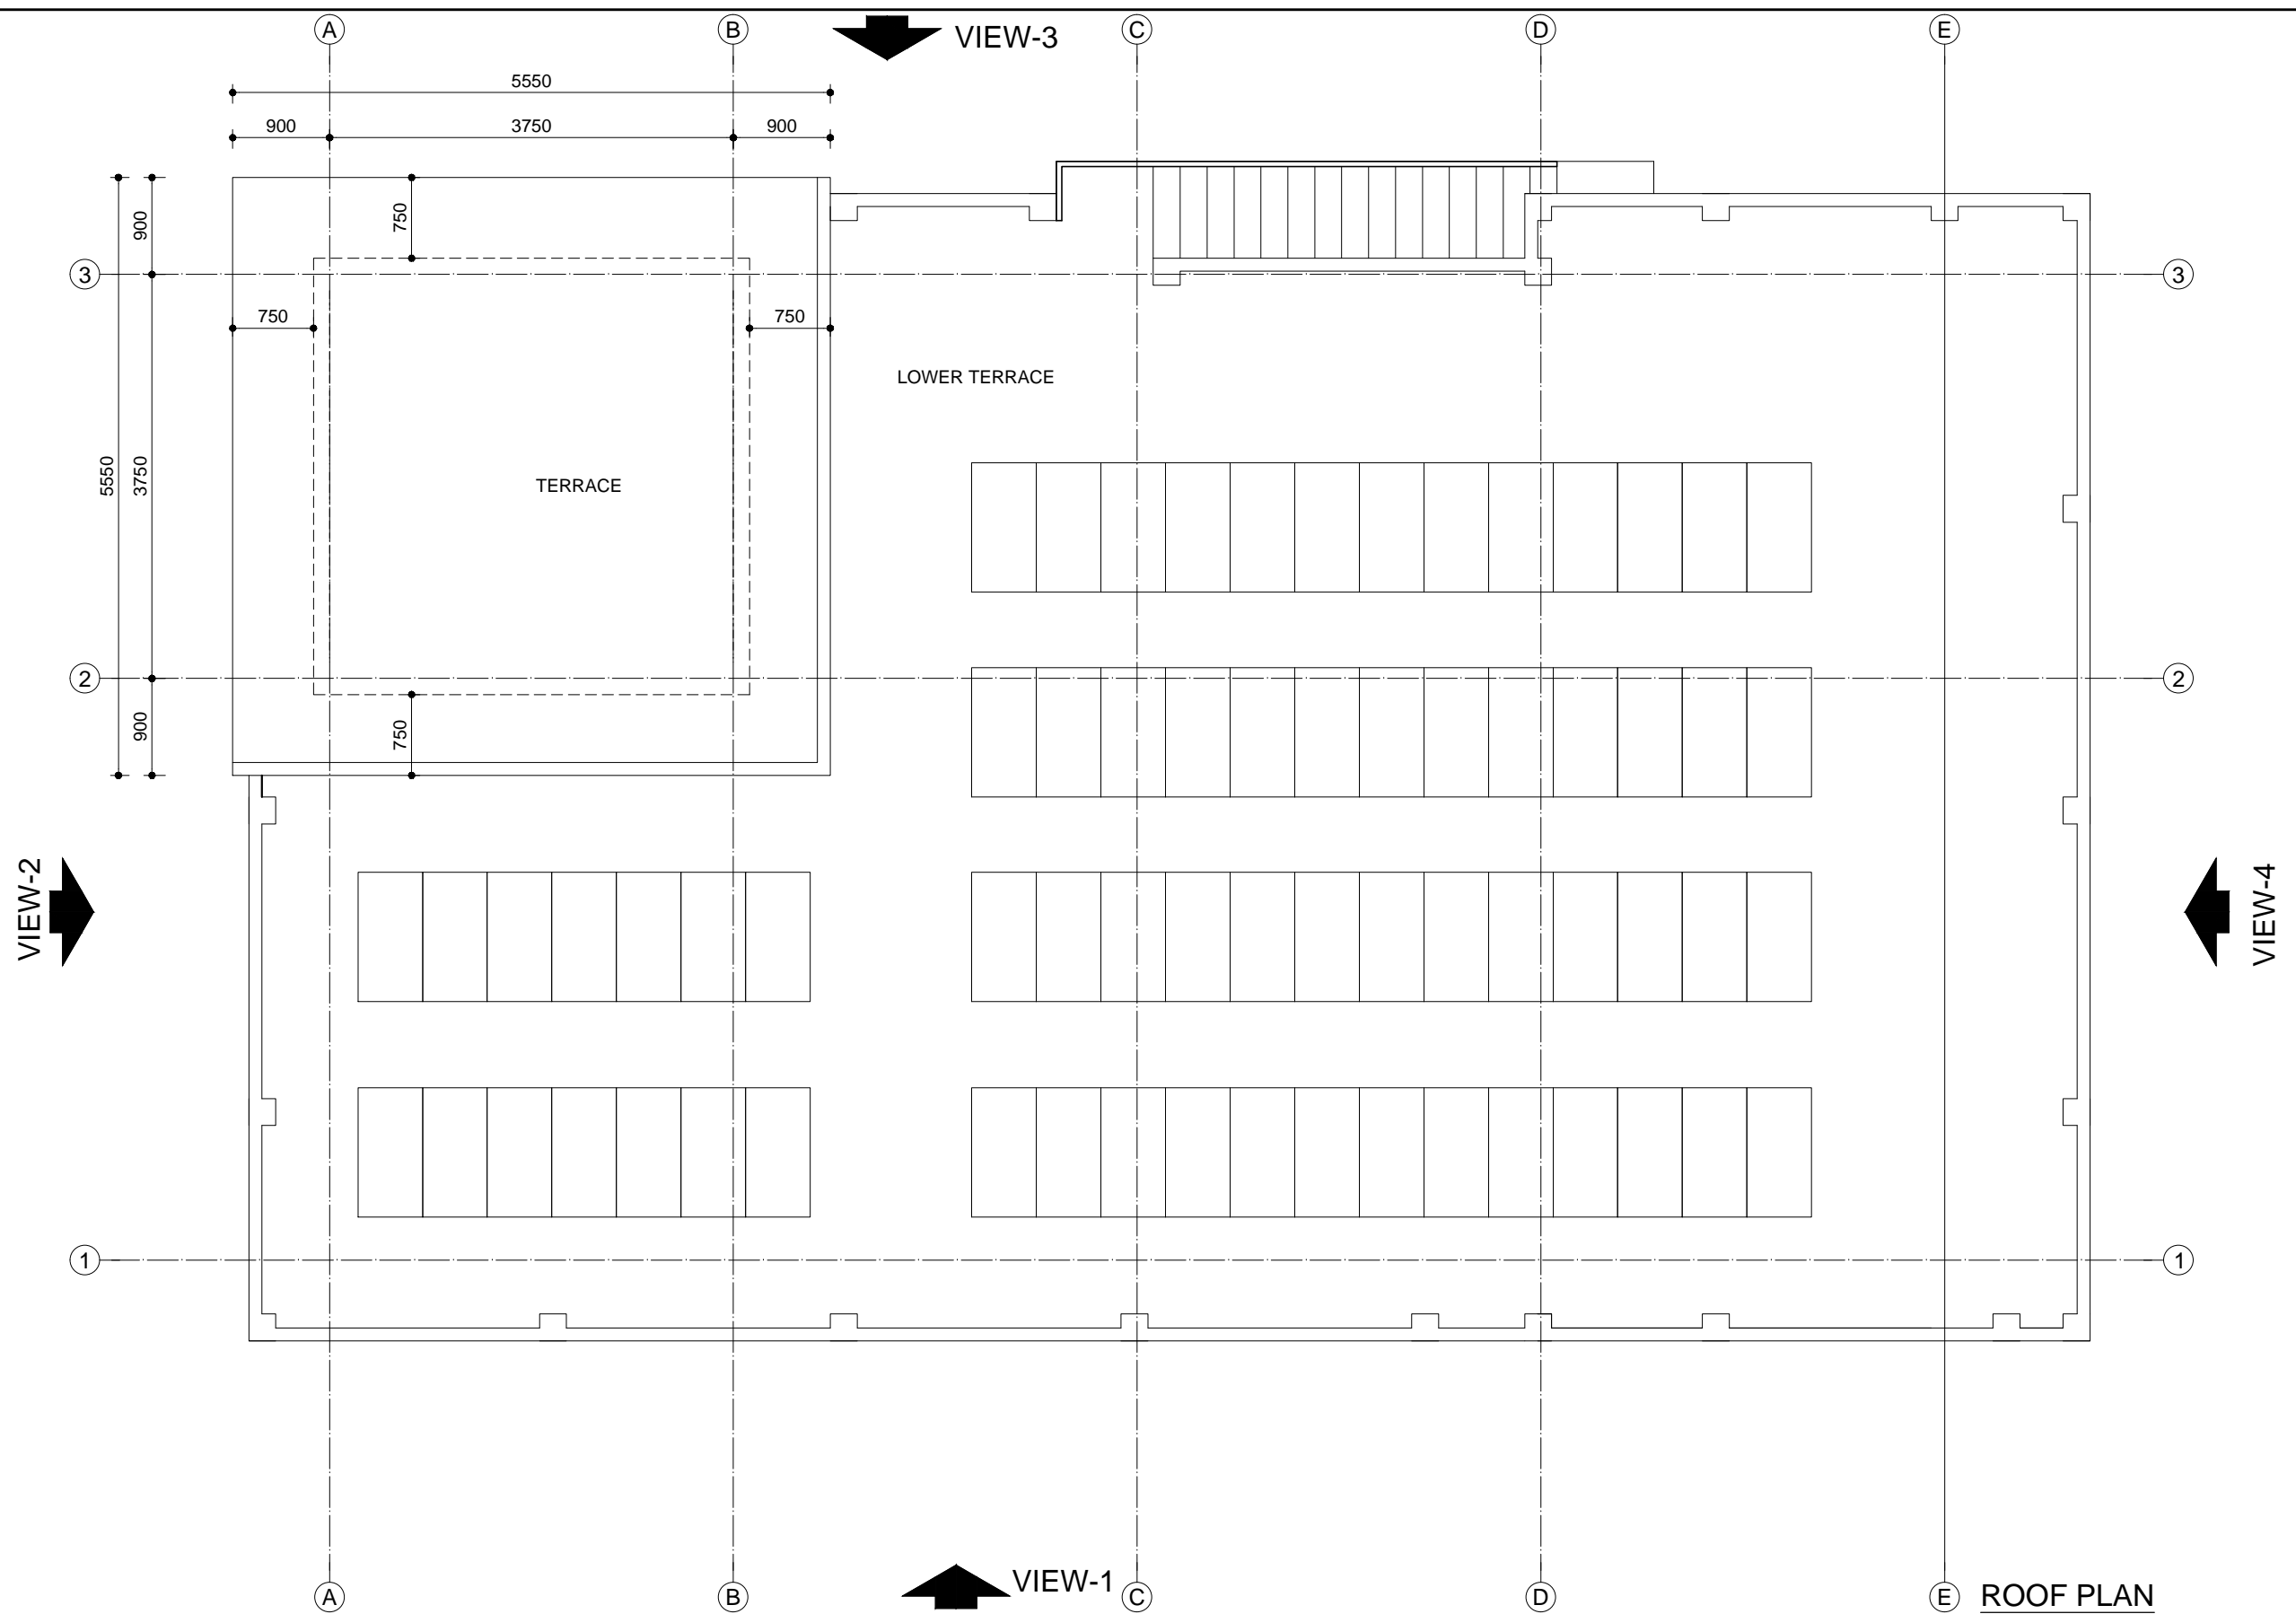

**DURGA SHAIKSHIK GRIHA**  
BUTWAL, NEPAL

CONSULTANT:  
***MRB & Associates***  
Seto Durbar, Jamal, Kathmandu  
Tel. 243532, Fax No. +977 1 226265  
E-mail: mrb@mail.com.np

PROJECT:  
CONSTRUCTION OF TOILET BLOCK

TEAM LEADER:  
Er. MANOHAR RAJBHANDARI  
4042 "Civil"  
DESIGNED BY:  
Ar. RAMA ONTA,  
Ar. JUBIN SHRESTHA  
STR. ENGR.: BIJENDRA PRADHAN  
DRAWN BY: MANDIRA BAJRACHARYA

SHEET TITLE:  
ROOF PLAN


SCALE: 1:60

DATE: JUNE, 2017

SHEET NO.

**A03**

**ROOF PLAN**

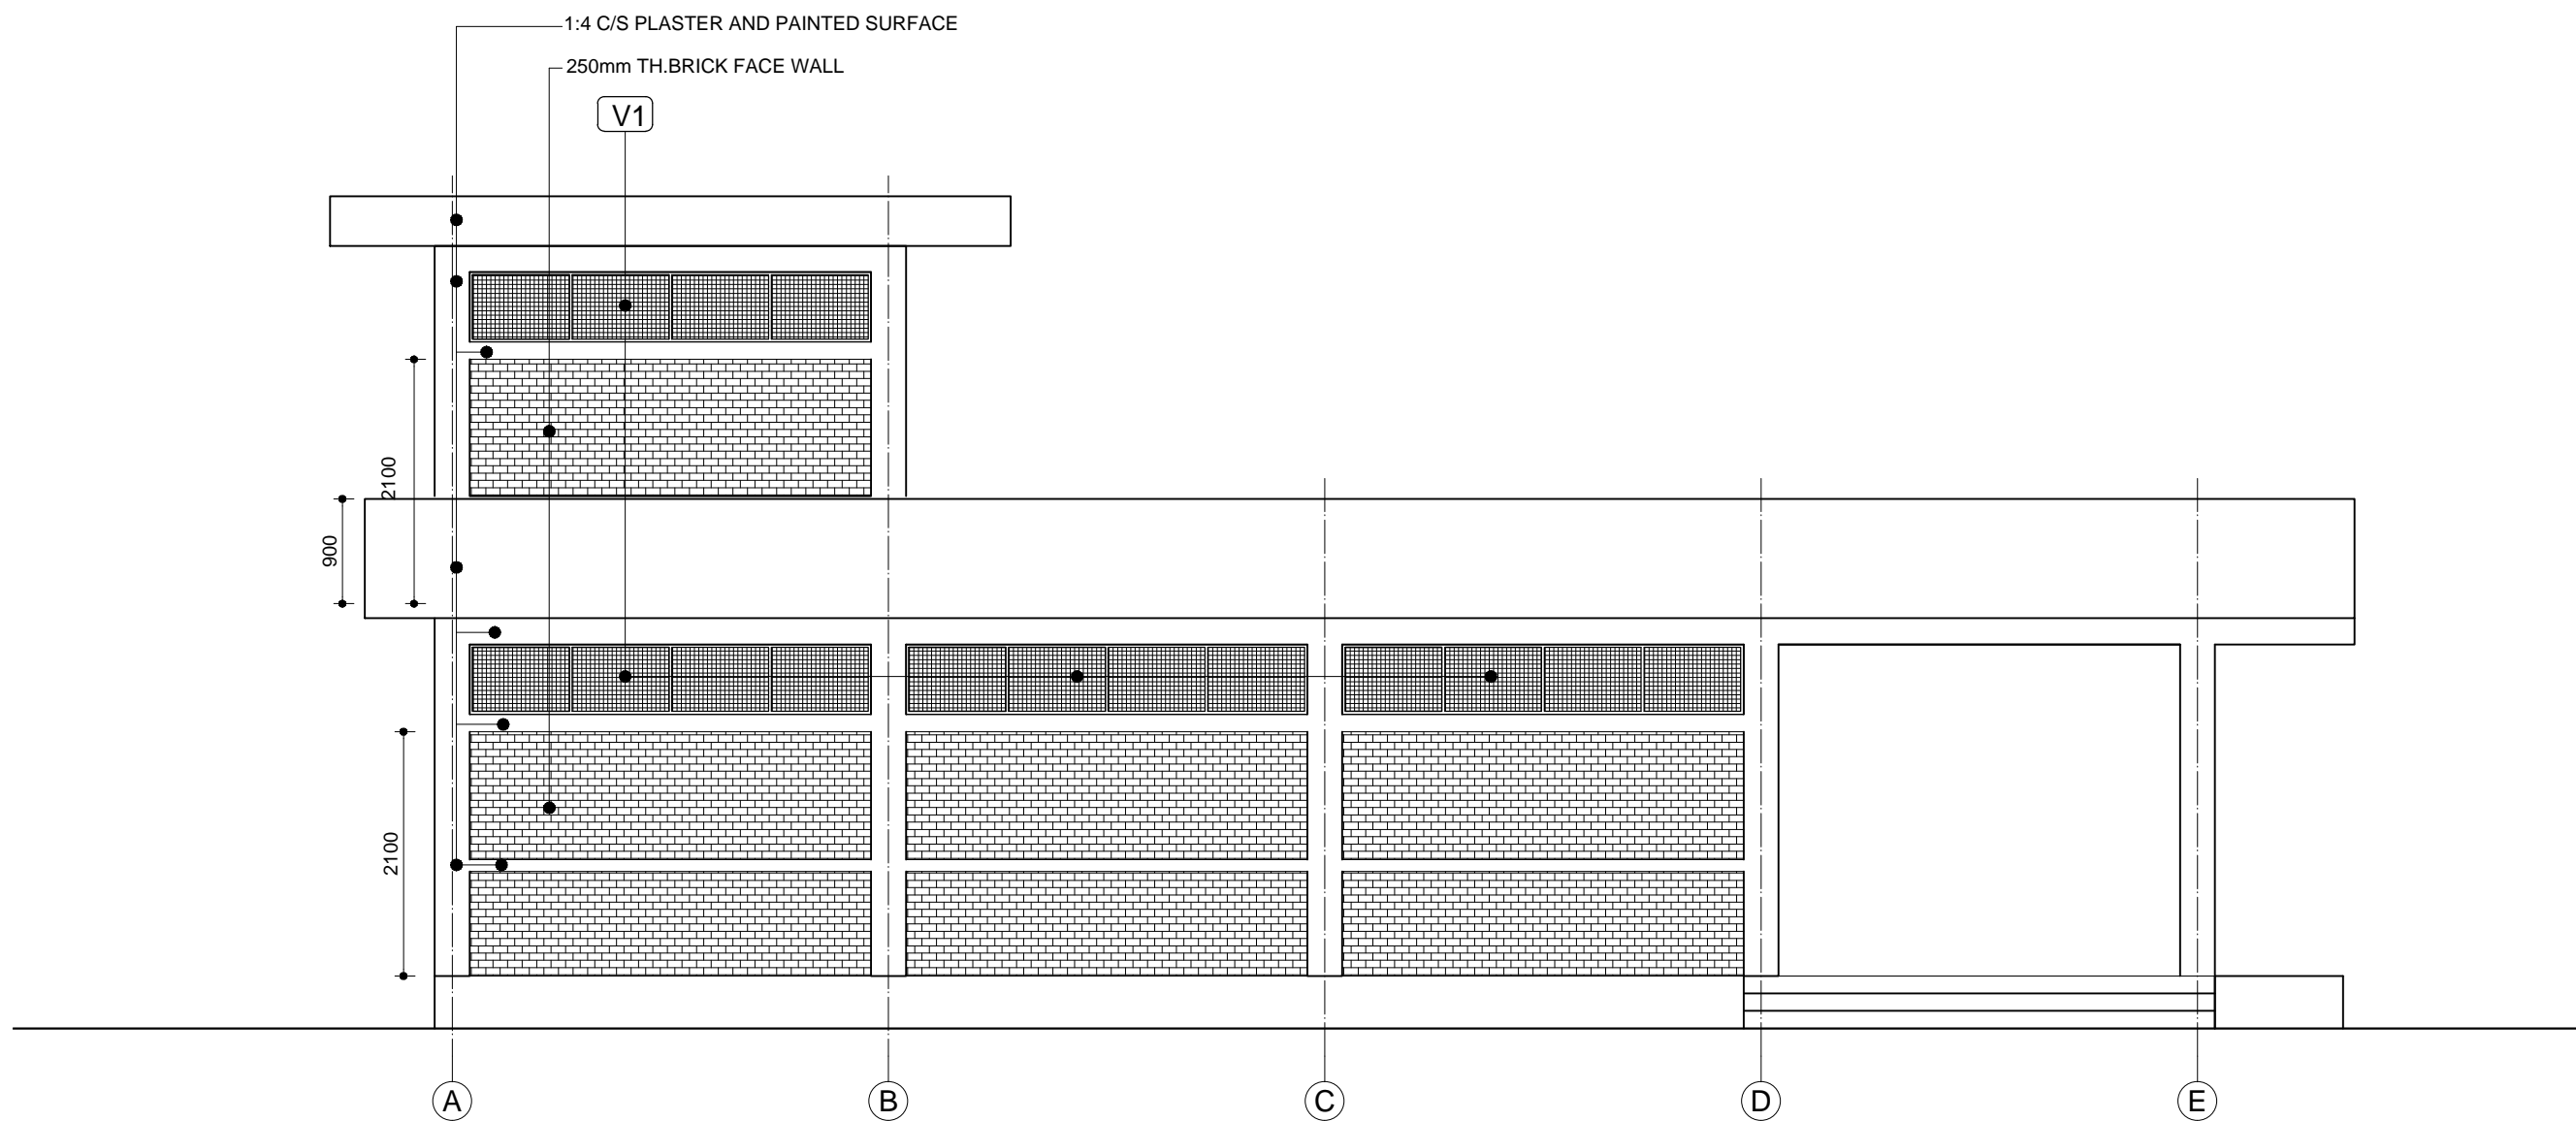

VIEW-1

DURGA SHAIKSHIK GRIHA  
BUTWAL, NEPAL

CONSULTANT:  
*MRB & Associates*  
Seto Durbar, Jamal, Kathmandu  
Tel. 243532, Fax No. +977 1 226265  
E-mail: mrb@mail.com.np

PROJECT:  
CONSTRUCTION OF TOILET BLOCK

TEAM LEADER:  
Er. MANOHAR RAJBHANDARI  
4042 "Civil"  
DESIGNED BY:  
Ar. RAMA ONTA,  
Ar. JUBIN SHRESTHA  
STR. ENGR.: BIJENDRA PRADHAN  
DRAWN BY: MANDIRA BAJRACHARYA


SHEET TITLE:  
VIEW-1

SCALE: 1:60

DATE: JUNE, 2017

SHEET NO.

A04

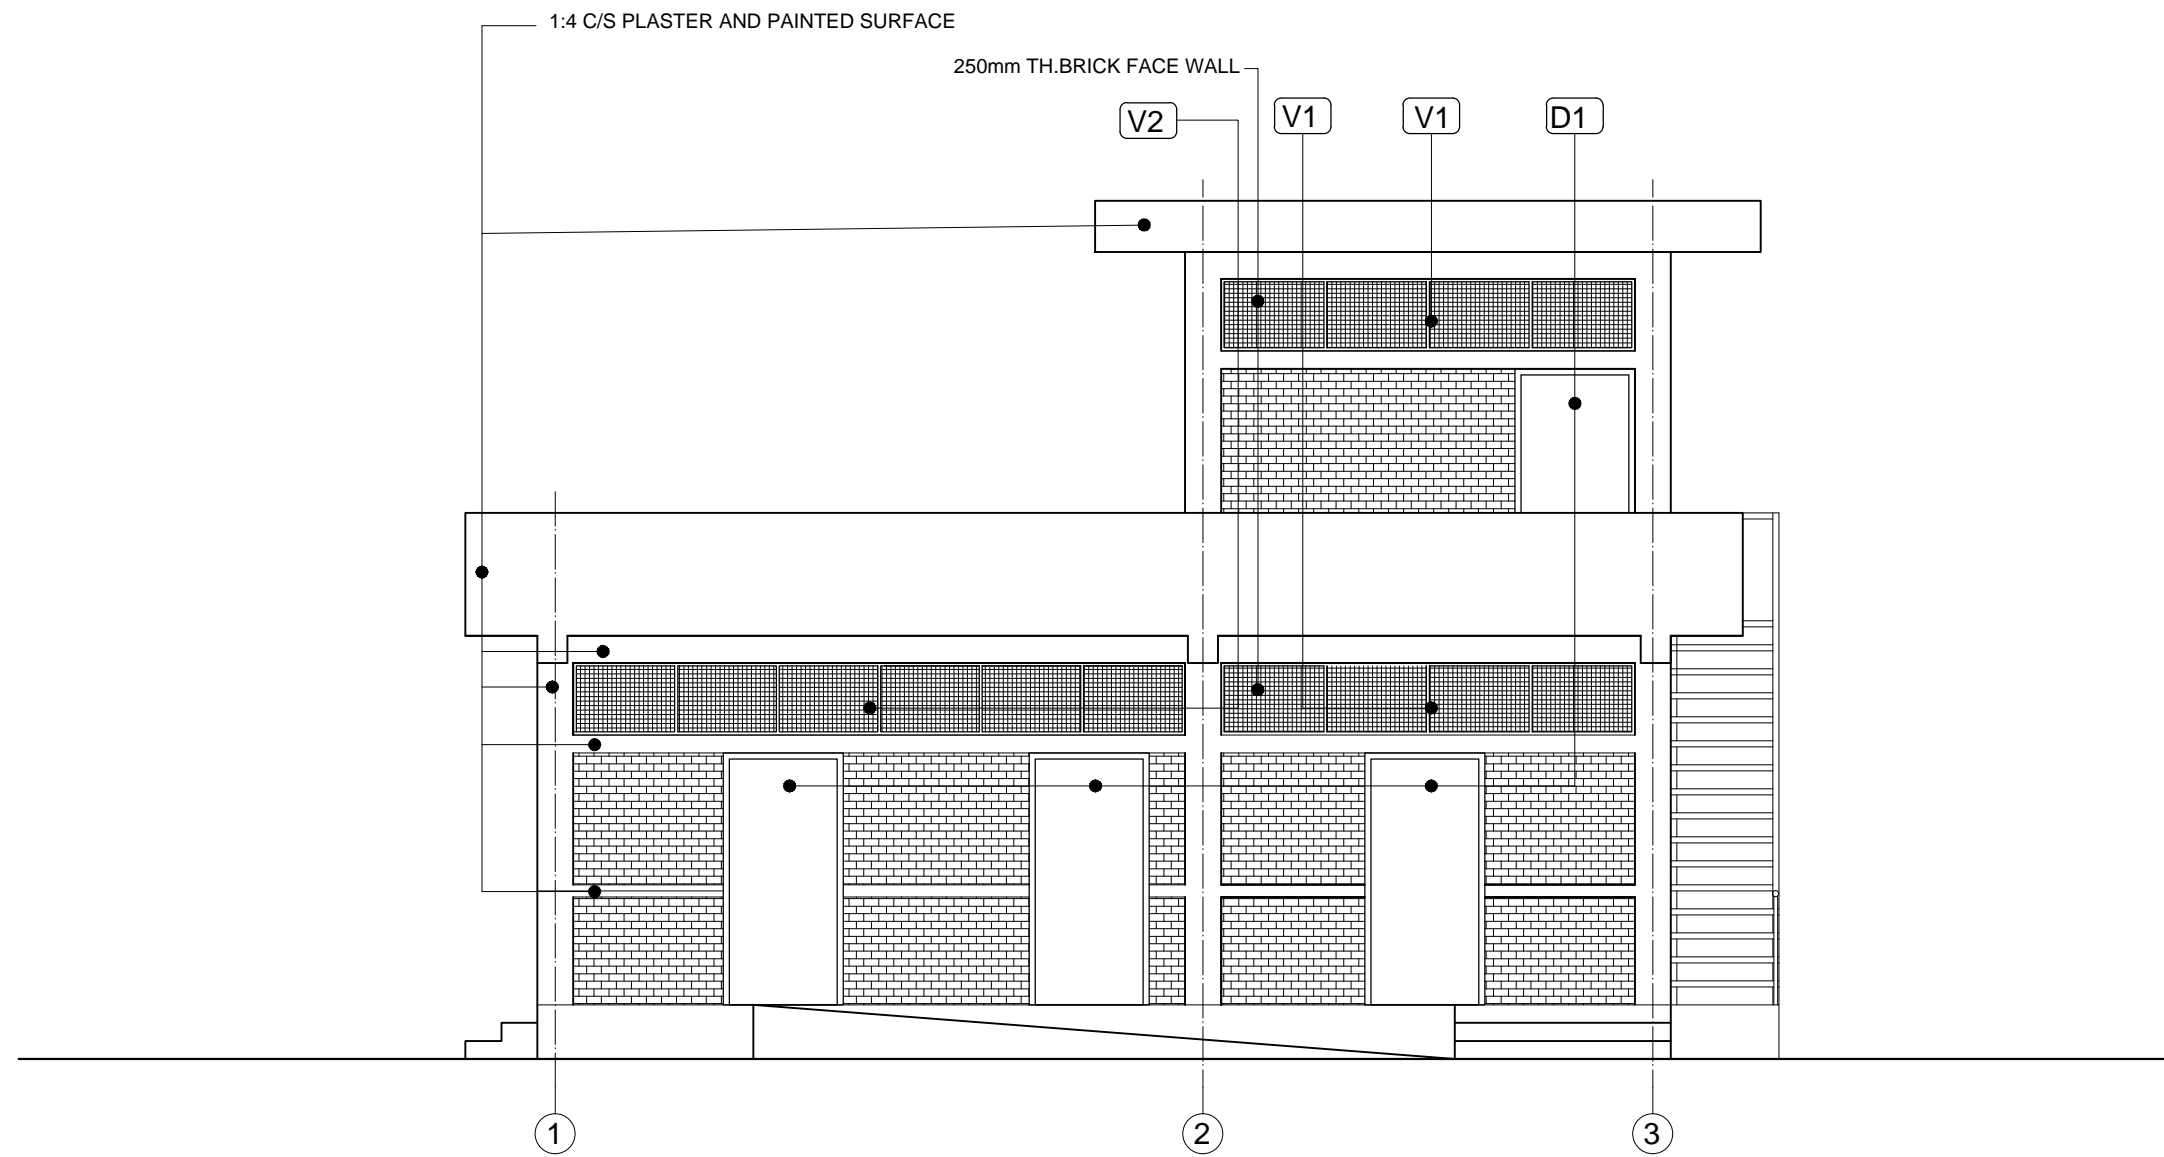

VIEW-4

**DURGA SHAIKSHIK GRIHA**  
BUTWAL, NEPAL

**CONSULTANT:**  
*MRB & Associates*  
Seto Durbar, Jamal, Kathmandu  
Tel. 243532, Fax No. +977 1 226265  
E-mail: mrb@mail.com.np

**PROJECT:**  
CONSTRUCTION OF TOILET BLOCK

**TEAM LEADER:**  
Er. MANOHAR RAJBHANDARI  
4042 "Civil"  
**DESIGNED BY:**  
Ar. RAMA ONTA,  
Ar. JUBIN SHRESTHA  
**STR. ENGR.:** BIJENDRA PRADHAN  
**DRAWN BY:** MANDIRA BAJRACHARYA


**SHEET TITLE:**  
VIEW-2

SCALE: 1:60

DATE: JUNE, 2017

SHEET NO.

**A05**

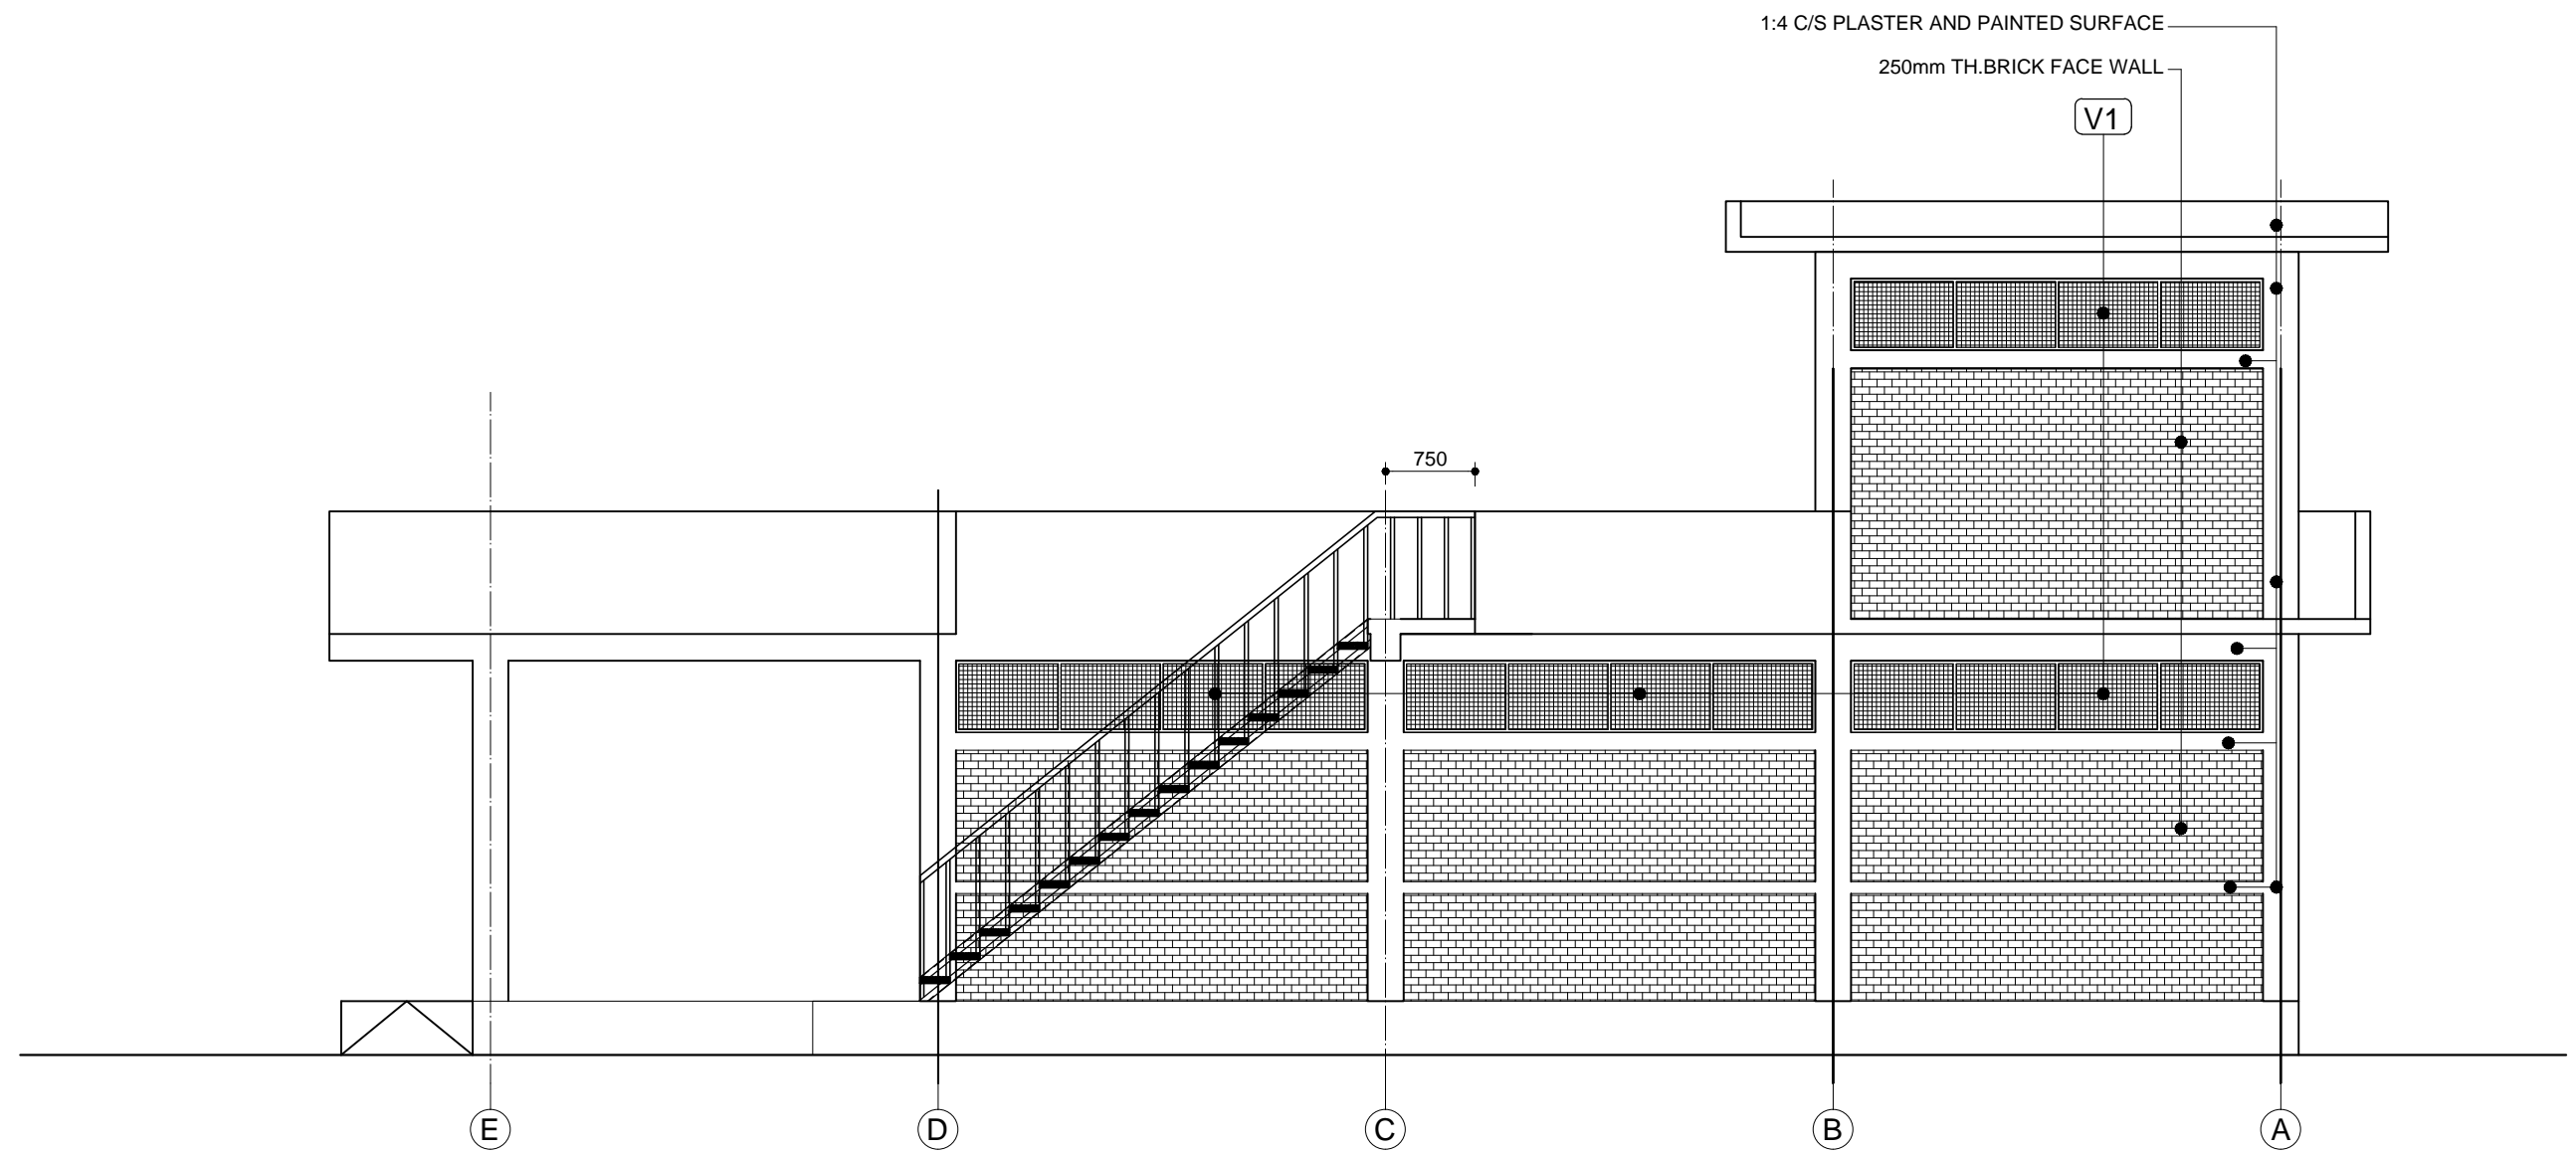

VIEW-3

DURGA SHAIKSHIK GRIHA

BUTWAL, NEPAL

CONSULTANT:

*MRB & Associates*

Seto Durbar, Jamal, Kathmandu  
 Tel. 243532, Fax No. +977 1 226265  
 E-mail: mrb@mail.com.np

PROJECT:

CONSTRUCTION OF TOILET BLOCK

TEAM LEADER:  
 Er. MANOHAR RAJBHANDARI  
 4042 "Civil"

DESIGNED BY:  
 Ar. RAMA ONTA,  
 Ar. JUBIN SHRESTHA

STR. ENGR.: BIJENDRA PRADHAN

DRAWN BY: MANDIRA BAJRACHARYA

SHEET TITLE:

VIEW-3


SCALE: 1:60

DATE: JUNE, 2017

SHEET NO.

**A06**



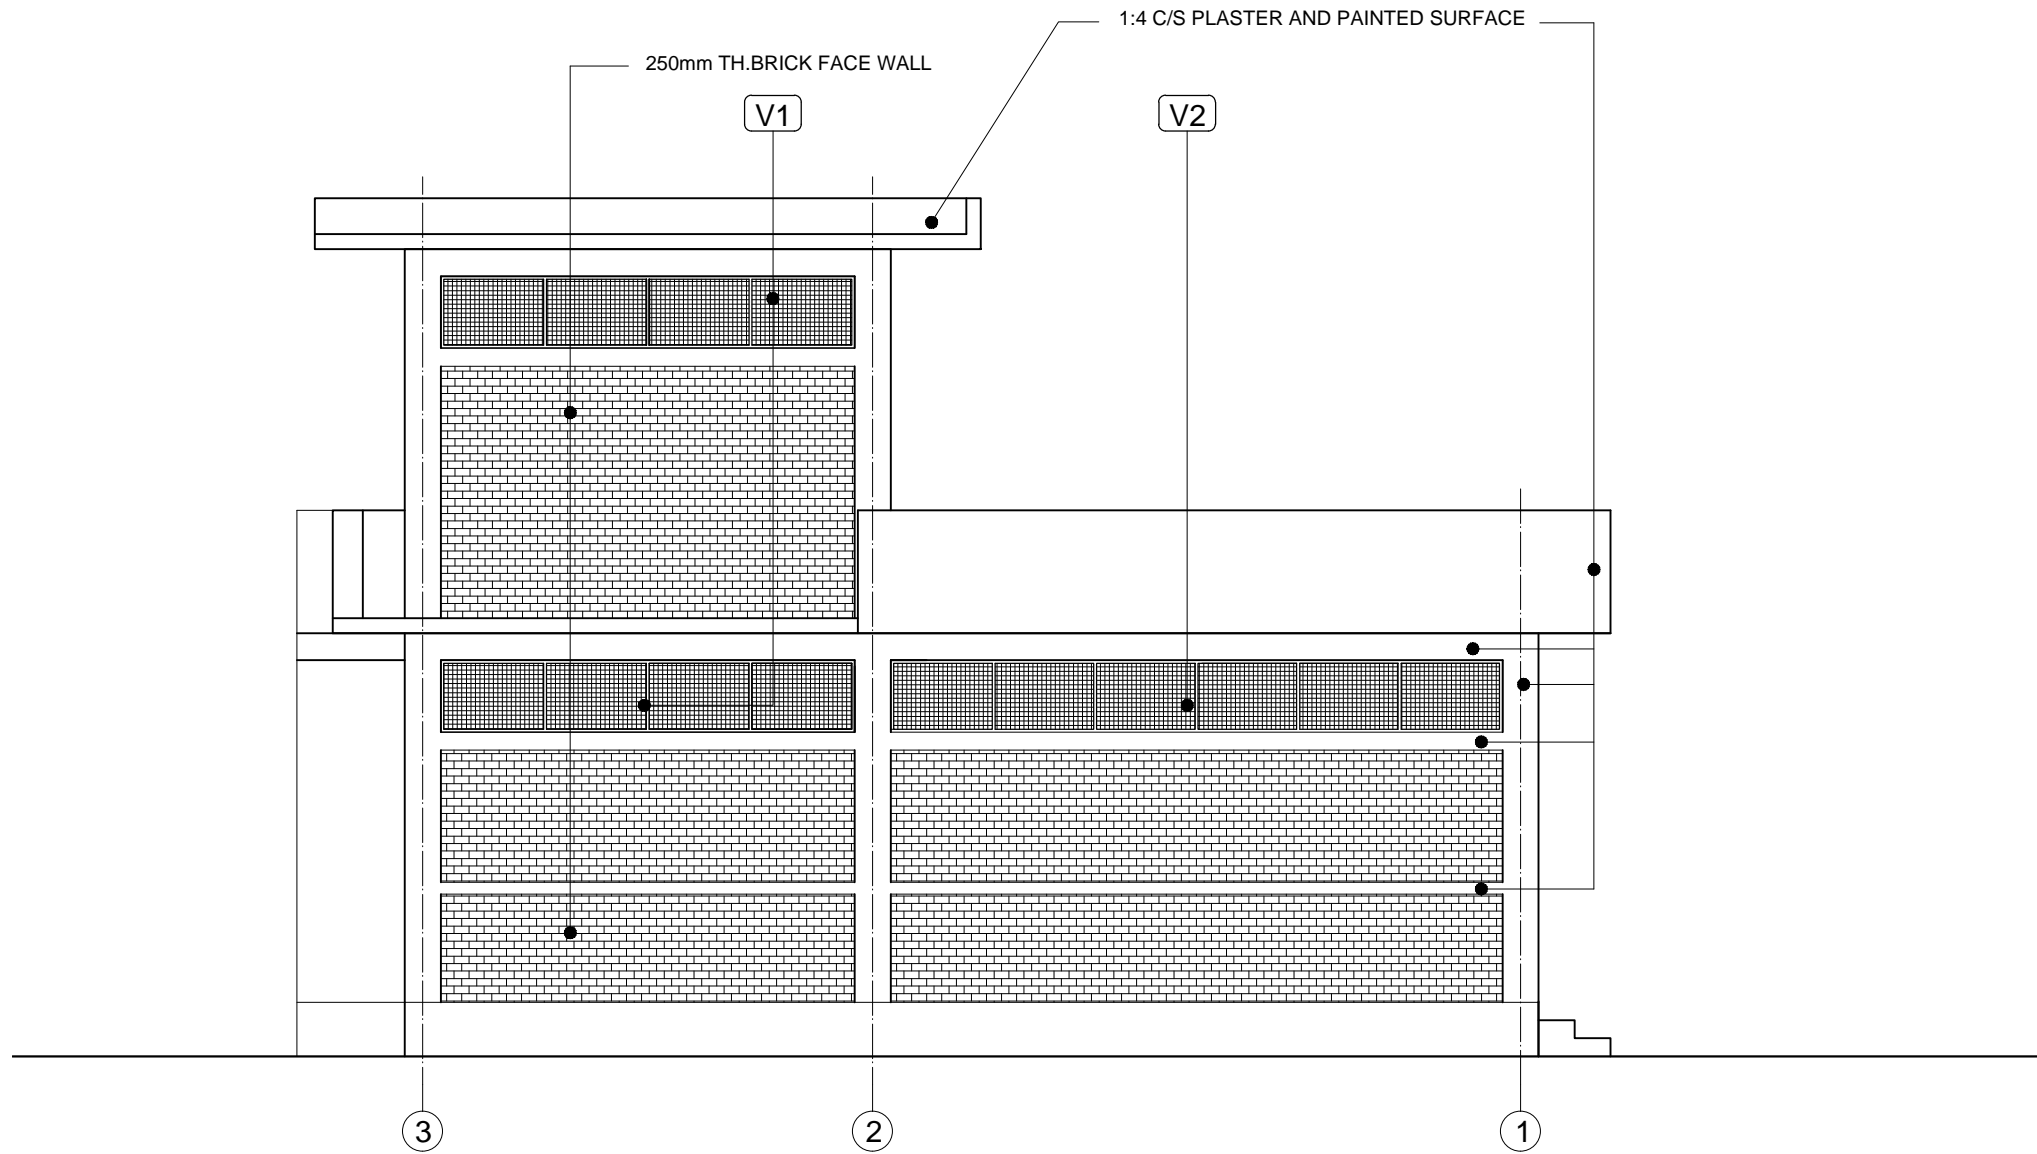

VIEW-2

DURGA SHAIKSHIK GRIHA  
BUTWAL, NEPAL

CONSULTANT:  
*MRB & Associates*  
Seto Durbar, Jamal, Kathmandu  
Tel. 243532, Fax No. +977 1 226265  
E-mail: mrb@mail.com.np

PROJECT:  
CONSTRUCTION OF TOILET BLOCK

TEAM LEADER:  
Er. MANOHAR RAJBHANDARI  
4042 "Civil"  
DESIGNED BY:  
Ar. RAMA ONTA,  
Ar. JUBIN SHRESTHA  
STR. ENGR.: BIJENDRA PRADHAN  
DRAWN BY: MANDIRA BAJRACHARYA


SHEET TITLE:  
VIEW-4

SCALE: 1:60

DATE: JUNE, 2017

SHEET NO.

A07

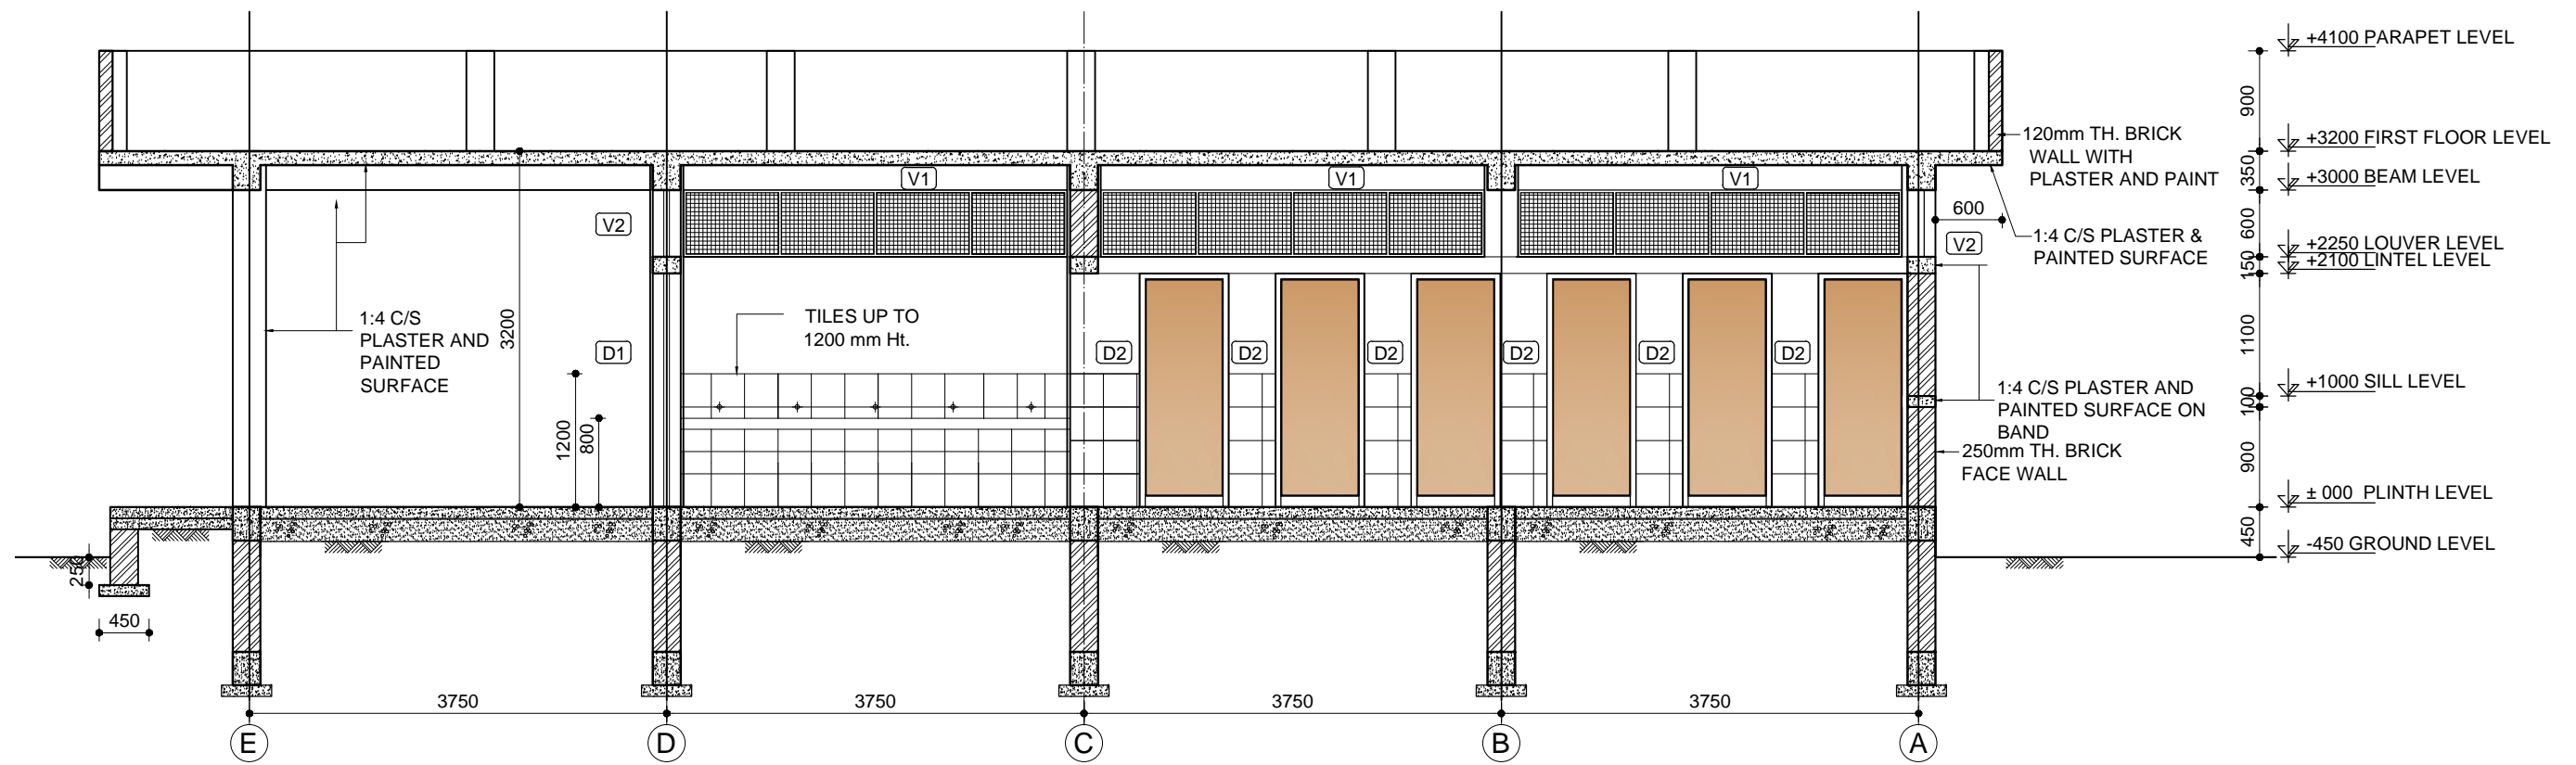

SECTION:1.1

DURGA SHAIKSHIK GRIHA  
BUTWAL, NEPAL

CONSULTANT:  
**MRB & Associates**  
Seto Durbar, Jamal, Kathmandu  
Tel. 243532, Fax No. +977 1 226265  
E-mail: mrb@mail.com.np

PROJECT:  
CONSTRUCTION OF TOILET BLOCK

TEAM LEADER:  
Er. MANOHAR RAJBHANDARI  
4042 "Civil"  
DESIGNED BY:  
Ar. RAMA ONTA,  
Ar. JUBIN SHRESTHA  
STR. ENGR.: BIJENDRA PRADHAN  
DRAWN BY: MANDIRA BAJRACHARYA


SHEET TITLE:  
SECTION:1.1

SCALE:1:50

DATE: JUNE,2017

SHEET NO.


**A08**

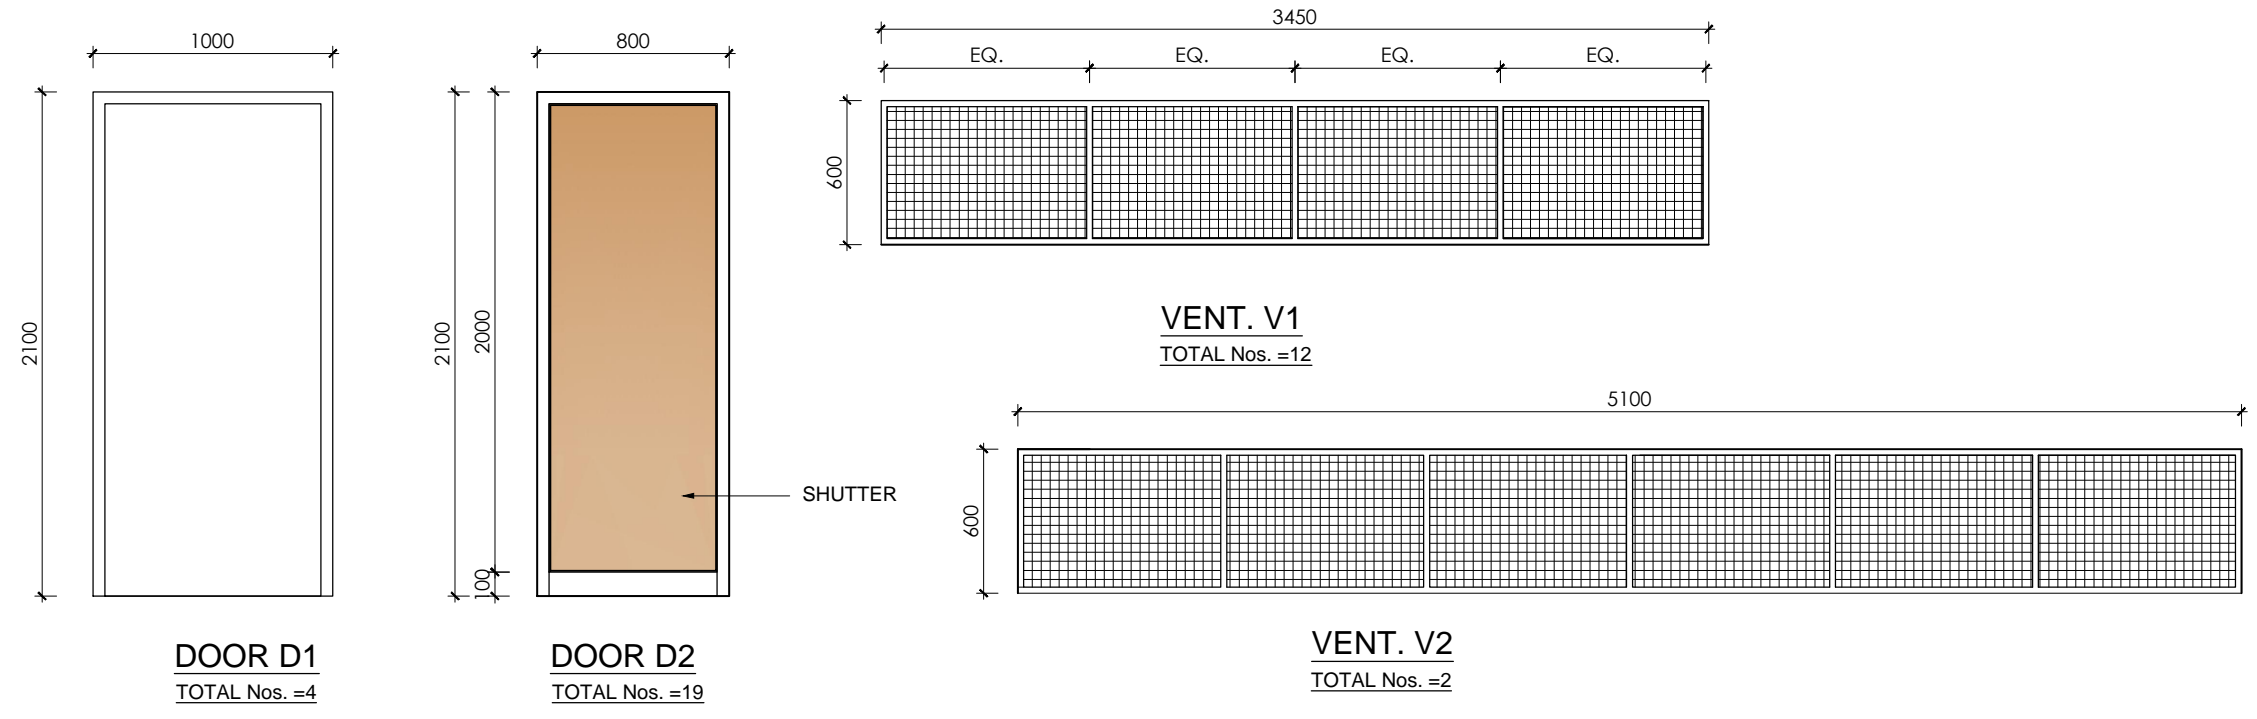


DOOR & WINDOW SCHEDULE:

S.N	SYMBOL	DESCRIPTION(ALUMINIUM)	WIDTH	HEIGHT	SHUTTER TYPE	MATERIAL	NOS.		
							Gr. FL.	1st FL.	Total
1.	D1	FLUSH DOOR WITH WATER PROOF PLYWOOD	1000	2100	CASEMENT	PLYWOOD	3	1	4
2.	D2	FLUSH DOOR WITH WATER PROOF PLYWOOD	800	2100	CASEMENT	PLYWOOD	19	-	19
3.	V1	MOSQUITO NET WITH MS FRAME	3450	600	FIX	MOSQUITO NET WITH MS FRAME	8	4	12
4.	V2	MOSQUITO NET WITH MS FRAME	5100	600	FIX	MOSQUITO NET WITH MS FRAME	2	-	2

<b>DURGA SHAIKSHIK GRIHA</b>  BUTWAL, NEPAL	CONSULTANT:  <b>MRB &amp; Associates</b>  Seto Durbar, Jamal, Kathmandu Tel. 243532, Fax No. +977 1 226265 E-mail: mrb@mail.com.np	<b>PROJECT:</b>  CONSTRUCTION OF TOILET BLOCK	TEAM LEADER: Er. MANOHAR RAJBHANDARI 4042 "Civil"	SHEET TITLE: DOOR, WINDOW DETAIL		<b>A09</b>
			DESIGNED BY: Ar. RAMA ONTA, Ar. JUBIN SHRESTHA	STR. ENGR.: BIJENDRA PRADHAN	SCALE: 1:110	
			DRAWN BY: MANDIRA BAJRACHARYA			

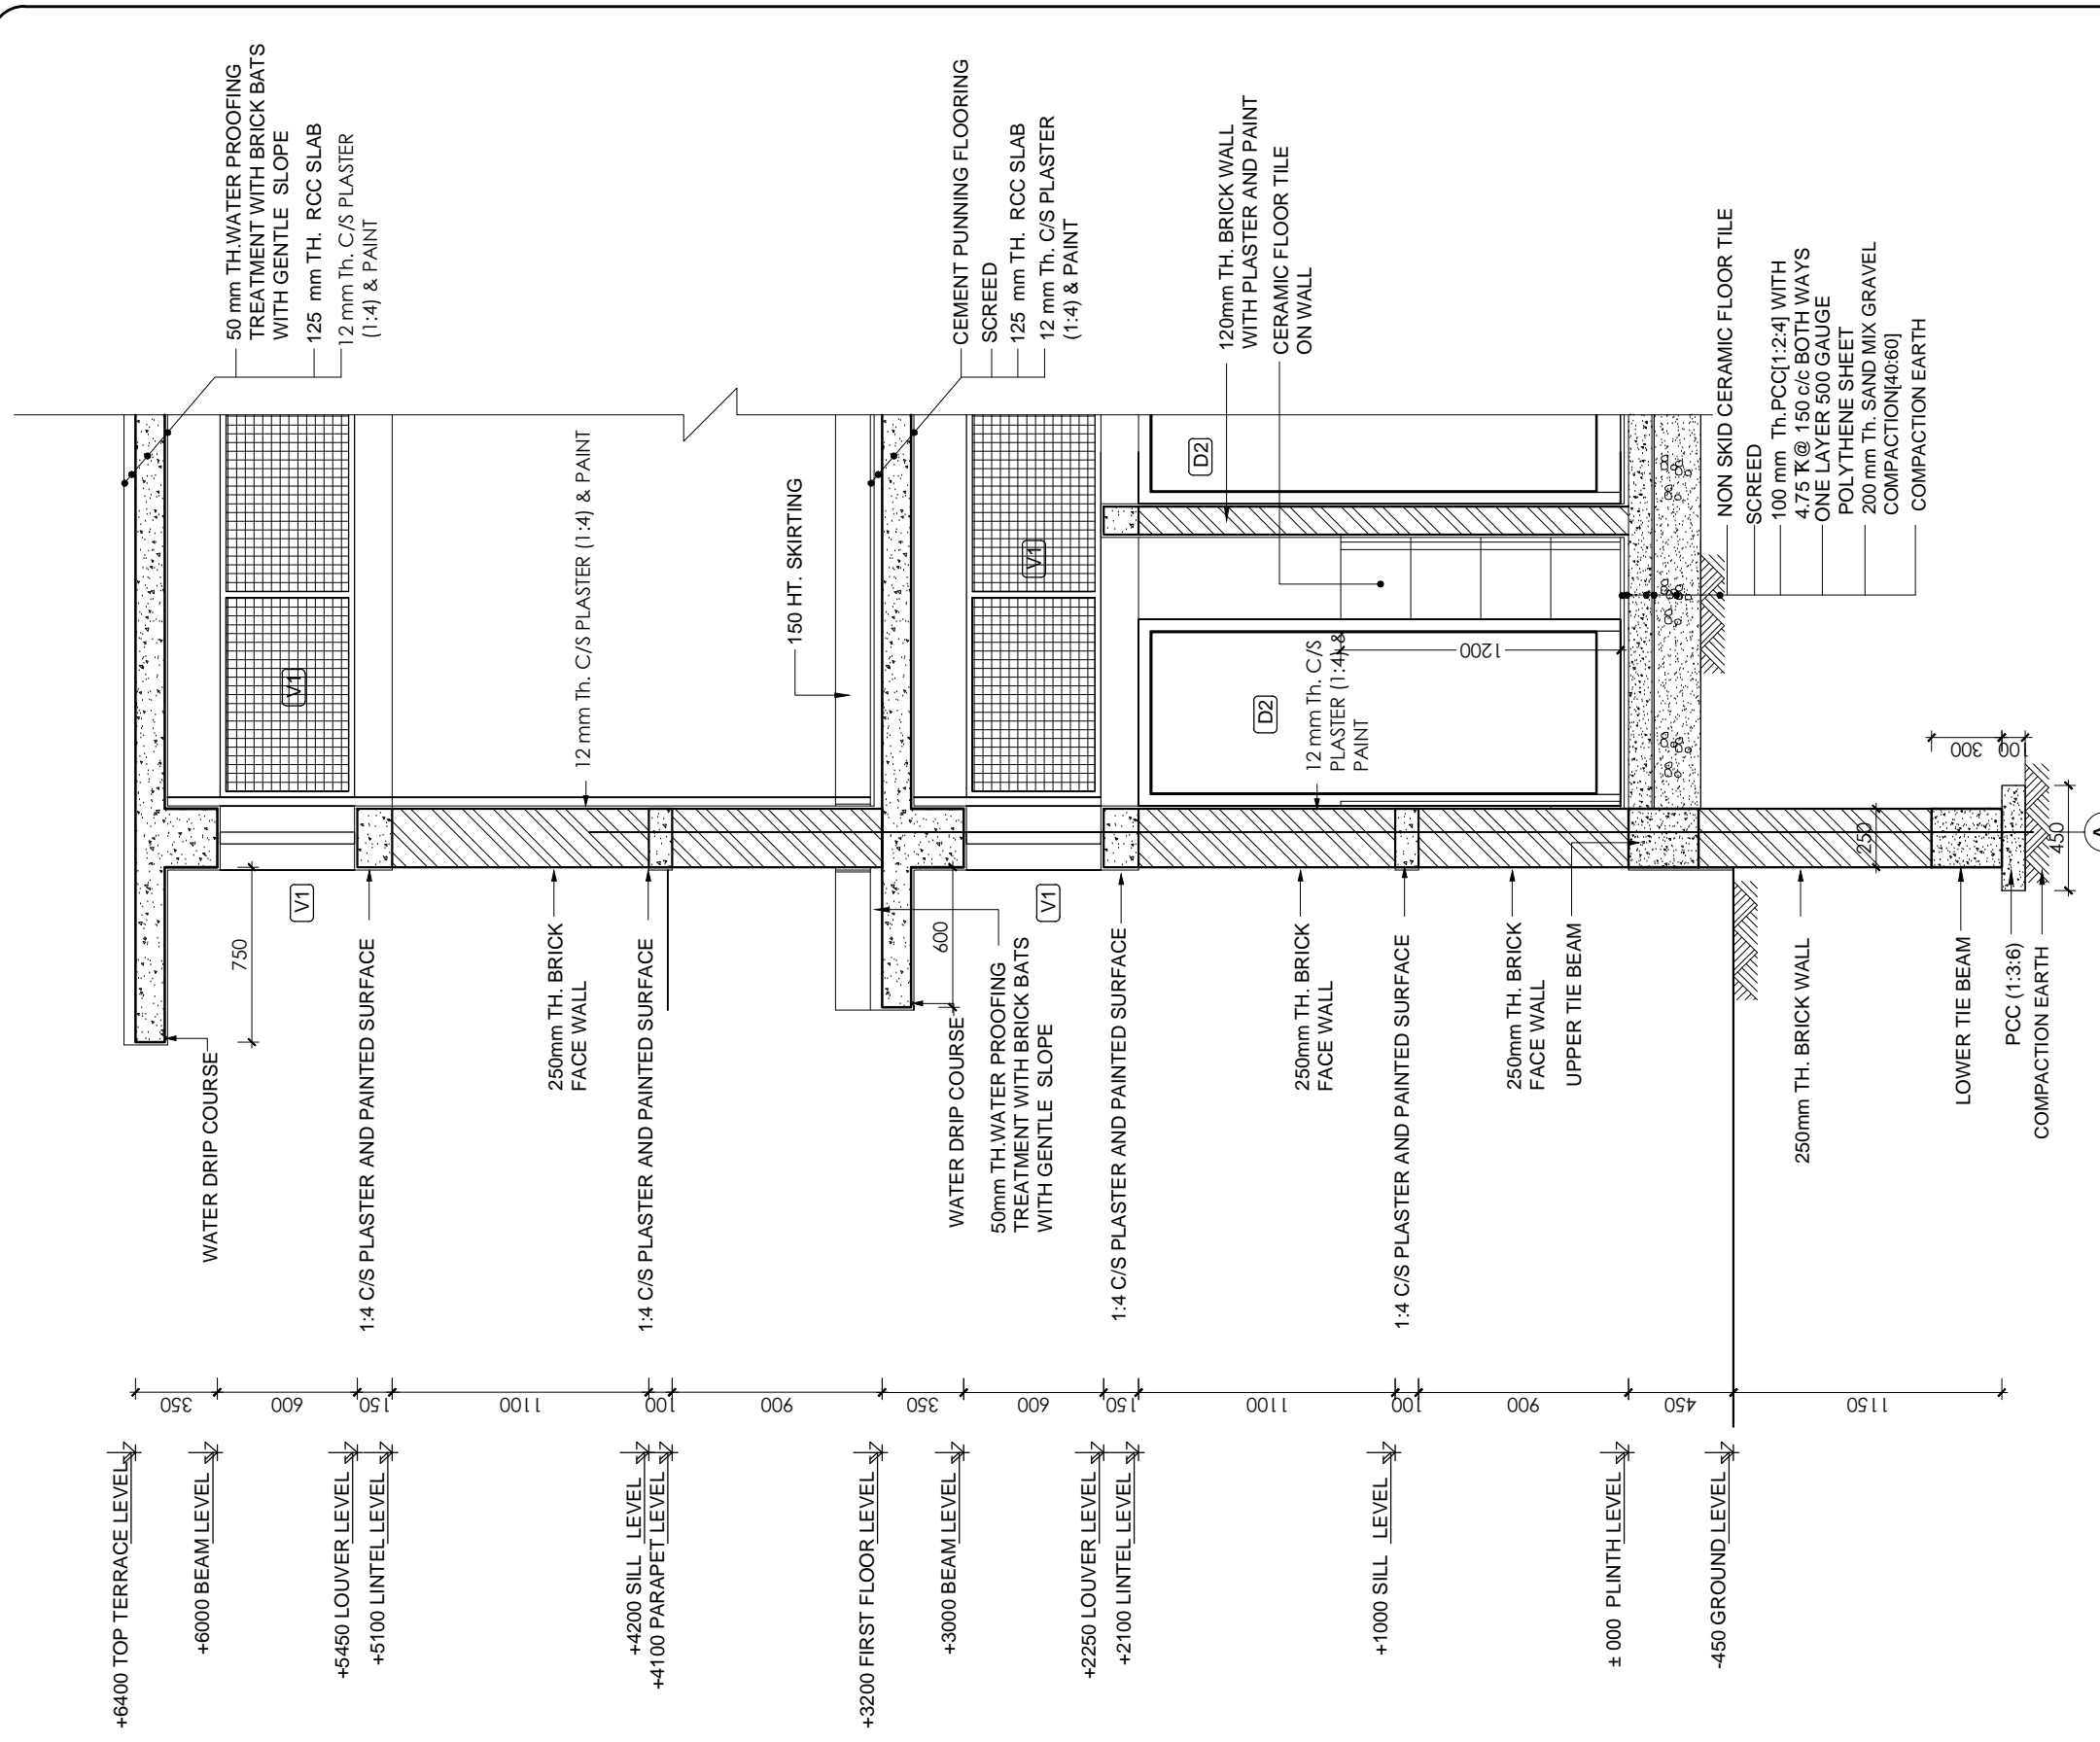

**WALL SECTION:2.2**

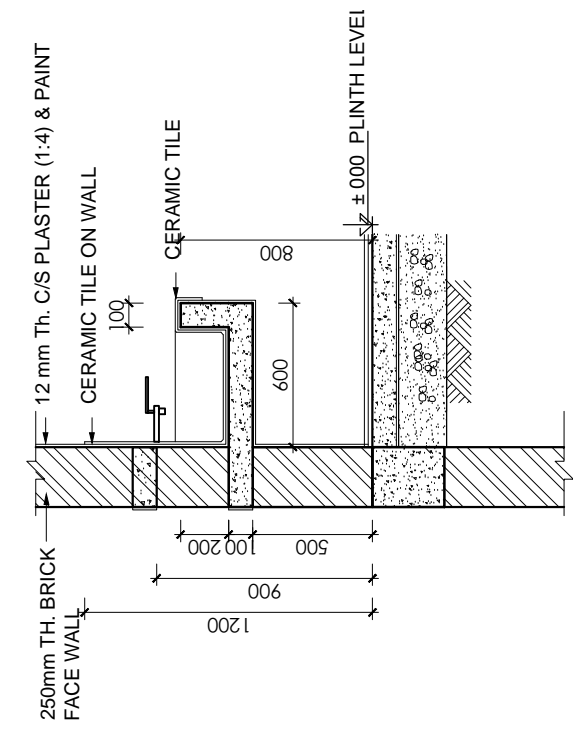

**TYPICAL WASH BASIN SECTION**

**DURGA SHAIKSHIK GRIHA**  
BUTWAL, NEPAL

CONSULTANT:  
**MRB & Associates**  
Seto Durbar, Jamal, Kathmandu  
Tel. 243532, Fax No. +977 1 226265  
E-mail: mrb@mail.com.np

PROJECT:  
CONSTRUCTION OF TOILET BLOCK

TEAM LEADER:  
Er. MANOHAR RAJBHANDARI  
4042 "Civil"  
DESIGNED BY:  
Ar. RAMA ONTA,  
Ar. JUBIN SHRESTHA  
STR. ENGR.: BIJENDRA PRADHAN  
DRAWN BY: MANDIRA BAJRACHARYA

SHEET TITLE:  
WALL SECTION

SCALE:-1:30

DATE: JUNE,2017

SHEET NO.

**A10**